


**PROPOSED BUILDING PLAN FOR BINDESWARI**  
**MAHAVIDYALAYA AT-GATA, NO. 634, 635, 636, 637,**  
**MALAP HARSENPUR, DIST-BALLIA, (U.P.) INDIA**  
**FOR - DET. ED. (BIC)**


**AREA SCHEDULE**

PLOT AREA	10009.00 SQM.
COVERED AREA B.A.	1250.25 SQM.
COVERED AREA DET. ED. (B.T.C.)	2188.39 SQM.
<b>TOTAL COVERED AREA.</b>	<b>3438.64 SQM.</b>

**SCALE** 1CM=244.MT



**NORTH**

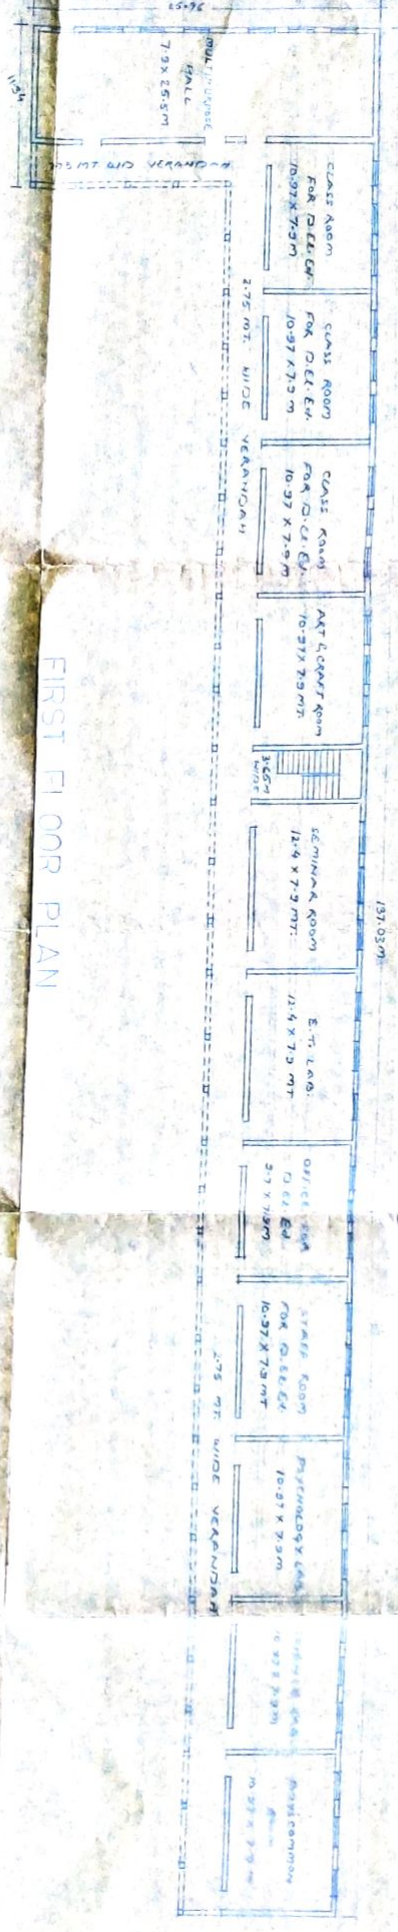

FIRST FLOOR PLAN



GROUND FLOOR PLAN

Sig. of Manager

**ZAHID HASAN**  
 (CIVIL ENG.)  
 Reg. No. D-16  
 Regulated Area-Mau

